

7'-0" WIDE CORRIDOR

SOUTH ROAD


BLOCK-A

PROJECT: PROPOSED APARTMENT AT TWIN BIRDS.
 CLIENT: M/s. MKT PRANEETH HOMES

ORIENTATION: DATE: 03-01-2023

TITLE: PRESENTATION FLOOR PLAN WINDOWS OPENING

ARCHITECTS: **UOBHAVA ARCHITECTS**
 ARCHITECTS & INTERIOR DESIGNERS
 Green Hills, Dekind, Gampact, Habisiguda
 Hyderabad - 500007
 uobhavarchitect@gmail.com 9966559219.
 040 4858 2144

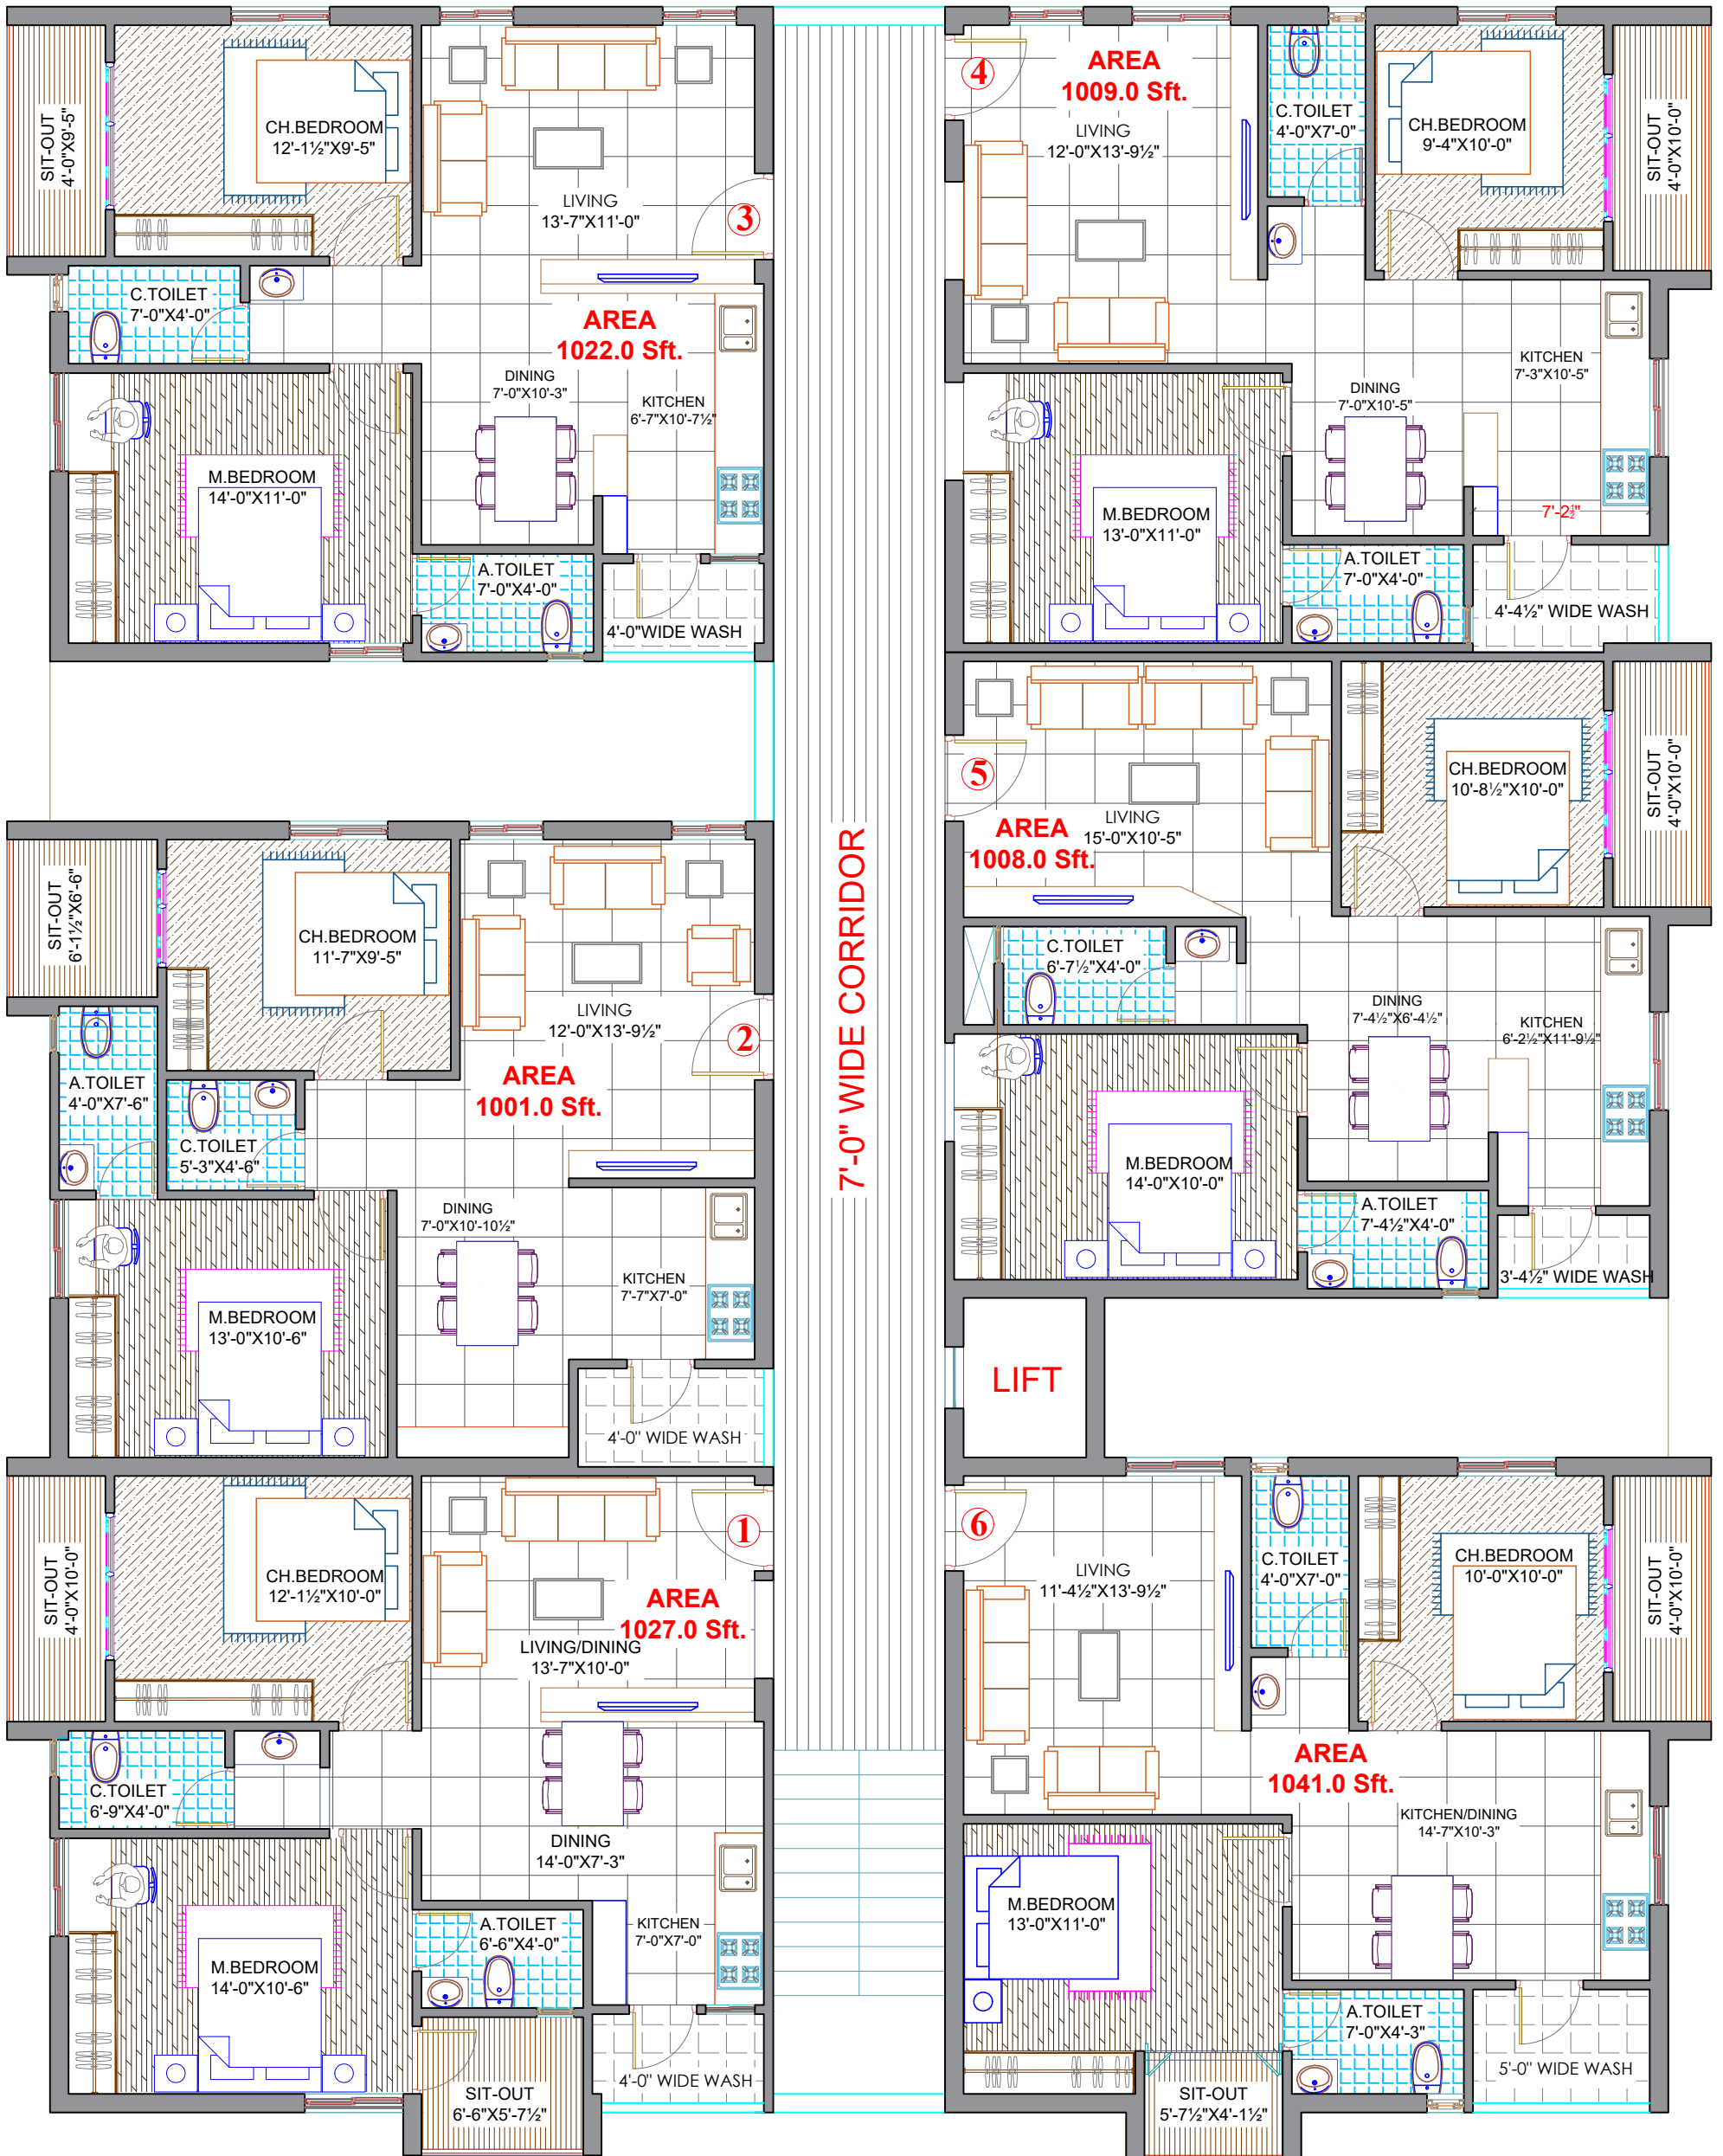

7'-0" WIDE CORRIDOR

SOUTH ROAD

BLOCK-B

PROJECT:
 PROPOSED APARTMENT
 AT **TWIN BIRDS.**

CLIENT:
 M/s. MKT PRANEETH HOMES

ORIENTATION:

DATE: 03-01-2023

TITLE:
 PRESENTATION FLOOR PLAN
 WINDOWS OPENING

ARCHITECTS:

udbhava
UR ARCHITECTS
 ARCHITECTS & INTERIOR DESIGNERS
 Green Hills, Behind Gonpact Habsiguda
 Hyderabad - 500007
 udbhavaarchitect@gmail.com 9966559219.
 040 4858 2144