



GROUND FLOOR PLAN

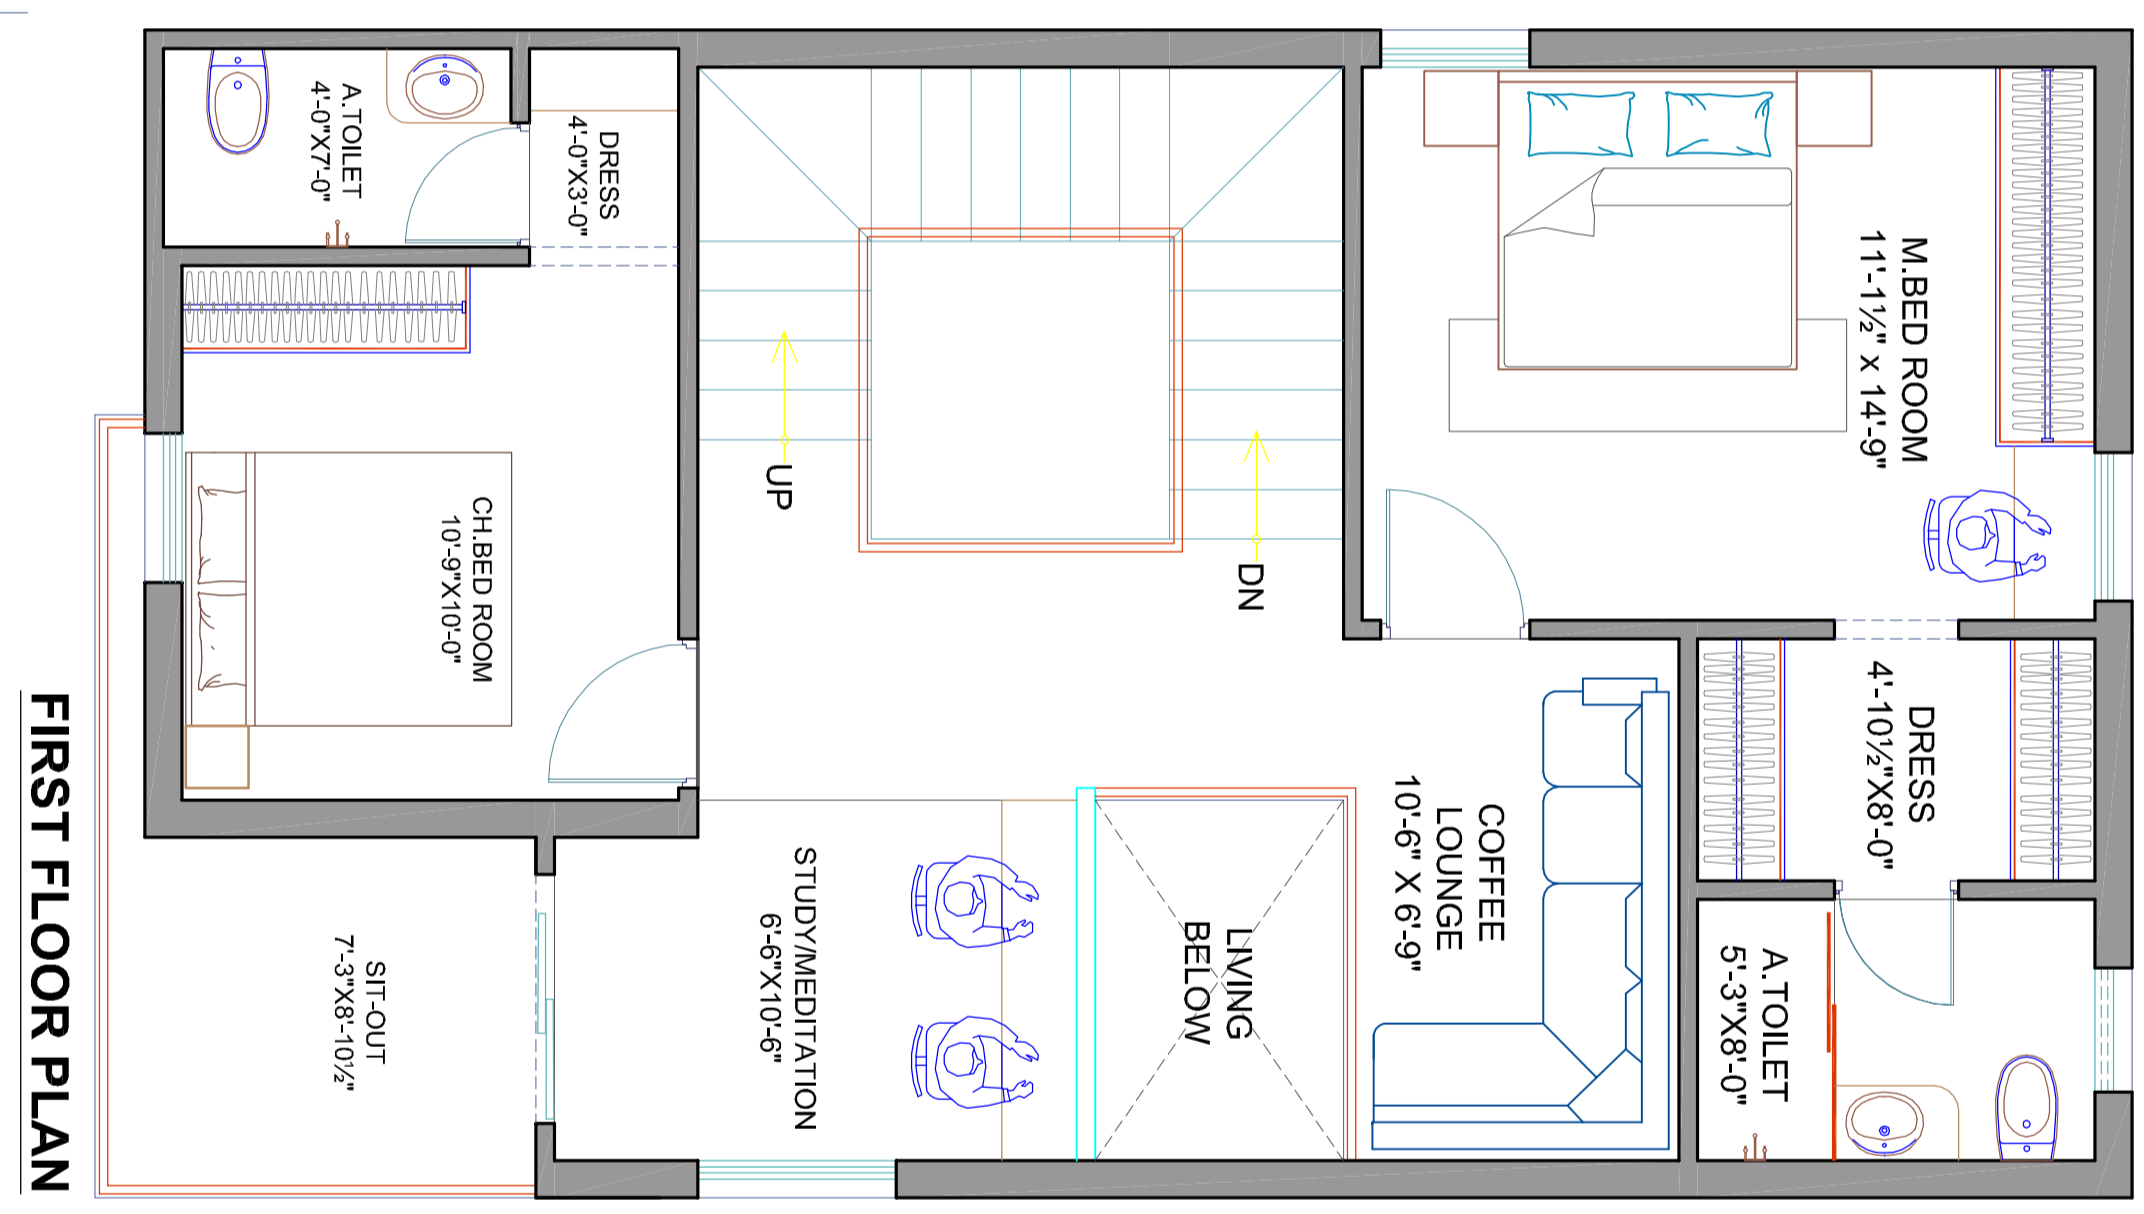

FIRST FLOOR PLAN

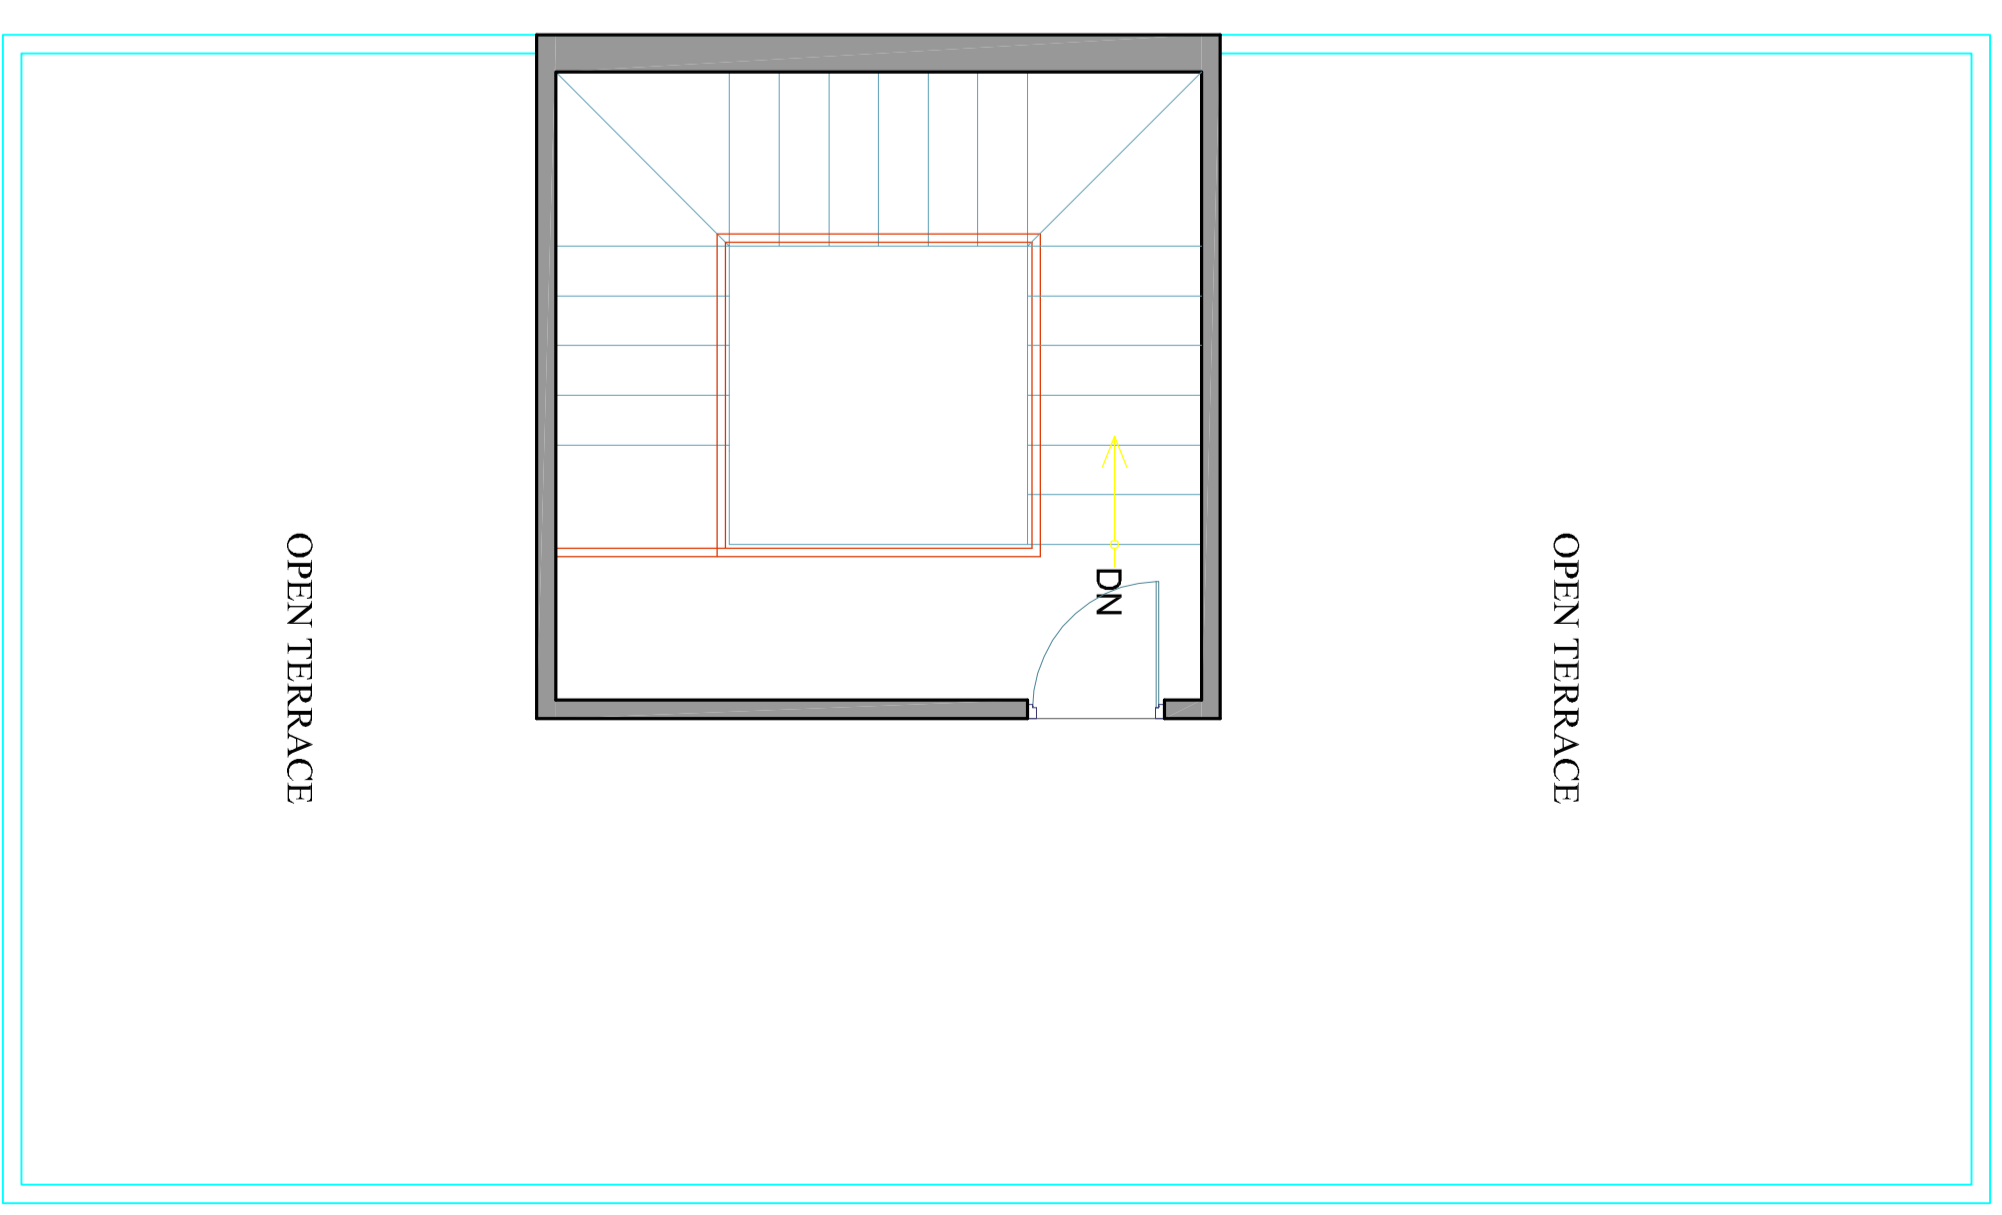

TERRACE FLOOR PLAN

AREA STATEMENT

EAST FACING VILLA

TOTAL PLOT AREA	150.0 Sq. Yds
G. Floor Built -Up Area	956.0 Sft
F. Floor Built -Up Area	956.0 Sft
Head room Built -Up Area	190.0 Sft
Total Built -Up Area	2102.0 Sft

PROJECT:
PROPOSED VILLA AT POCHARAM

CLIENT:
M/s. MKT Praneeth Homes.

ORIENTATION:

DATE: 02-07-2021

TITLE: CONCEPTUAL PLAN

ARCHITECTS:

UABHAVYA ARCHITECTS

ARCHITECTS & INTERIOR DESIGNERS
Green Hills, Rajind Gopnath dhruvaidyada
Hyderabad - 500007
udhakararavichandrasekhar@gmail.com 9966559219.
040 4858 2144